





H3

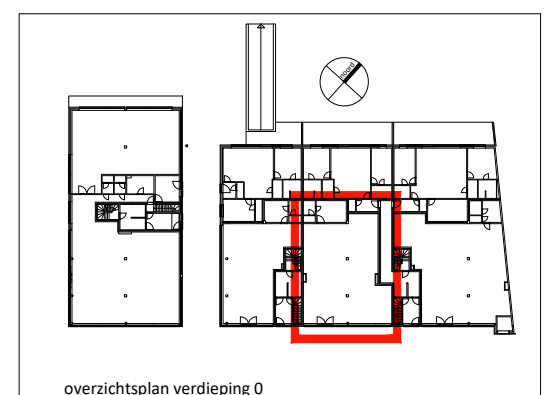

H3

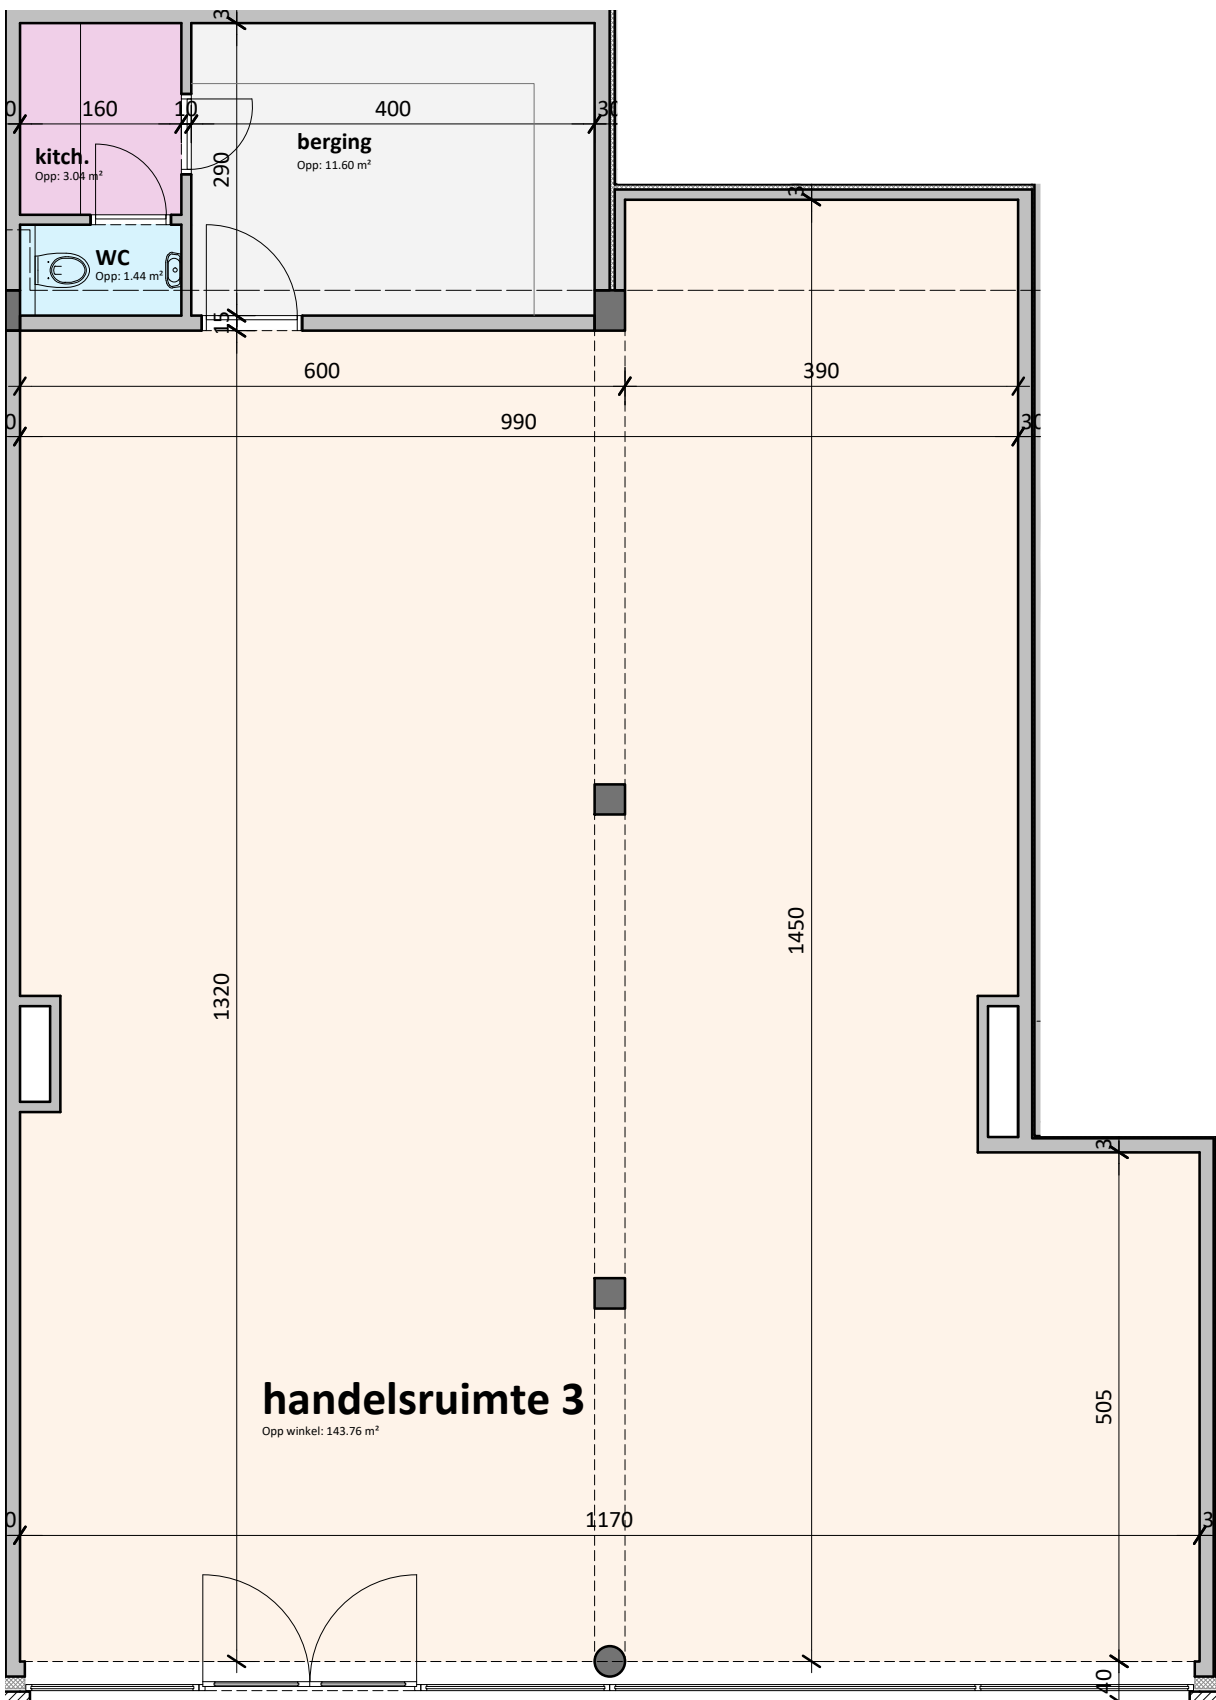

overzichtsplan verdieping 0

appart. nr.	H 3
bruto opp. appart.	173.88
bruto opp. terrassen	-
bruto opp. balkons	-

handelsruimte 3 schaal 1/75

residentie 'Leiebrug' Deinze
ligging : Kortrijksesteenweg 55-57-59-62-63

opdrachtgever : bvba Deinze Construct
Kortrijkstraat 17/1
9800 Deinze
tel. 09/386.91.92
email geertceuterick@portima.be

ontwerper : De Muyck Guy Architectenburo bvba
Leernsesteenweg 243
9800 Deinze
tel. 09/282.73.95
fax. 09/282.73.72
email : info@demuyckguy.be